


1 AR - Roof Plan
1:50

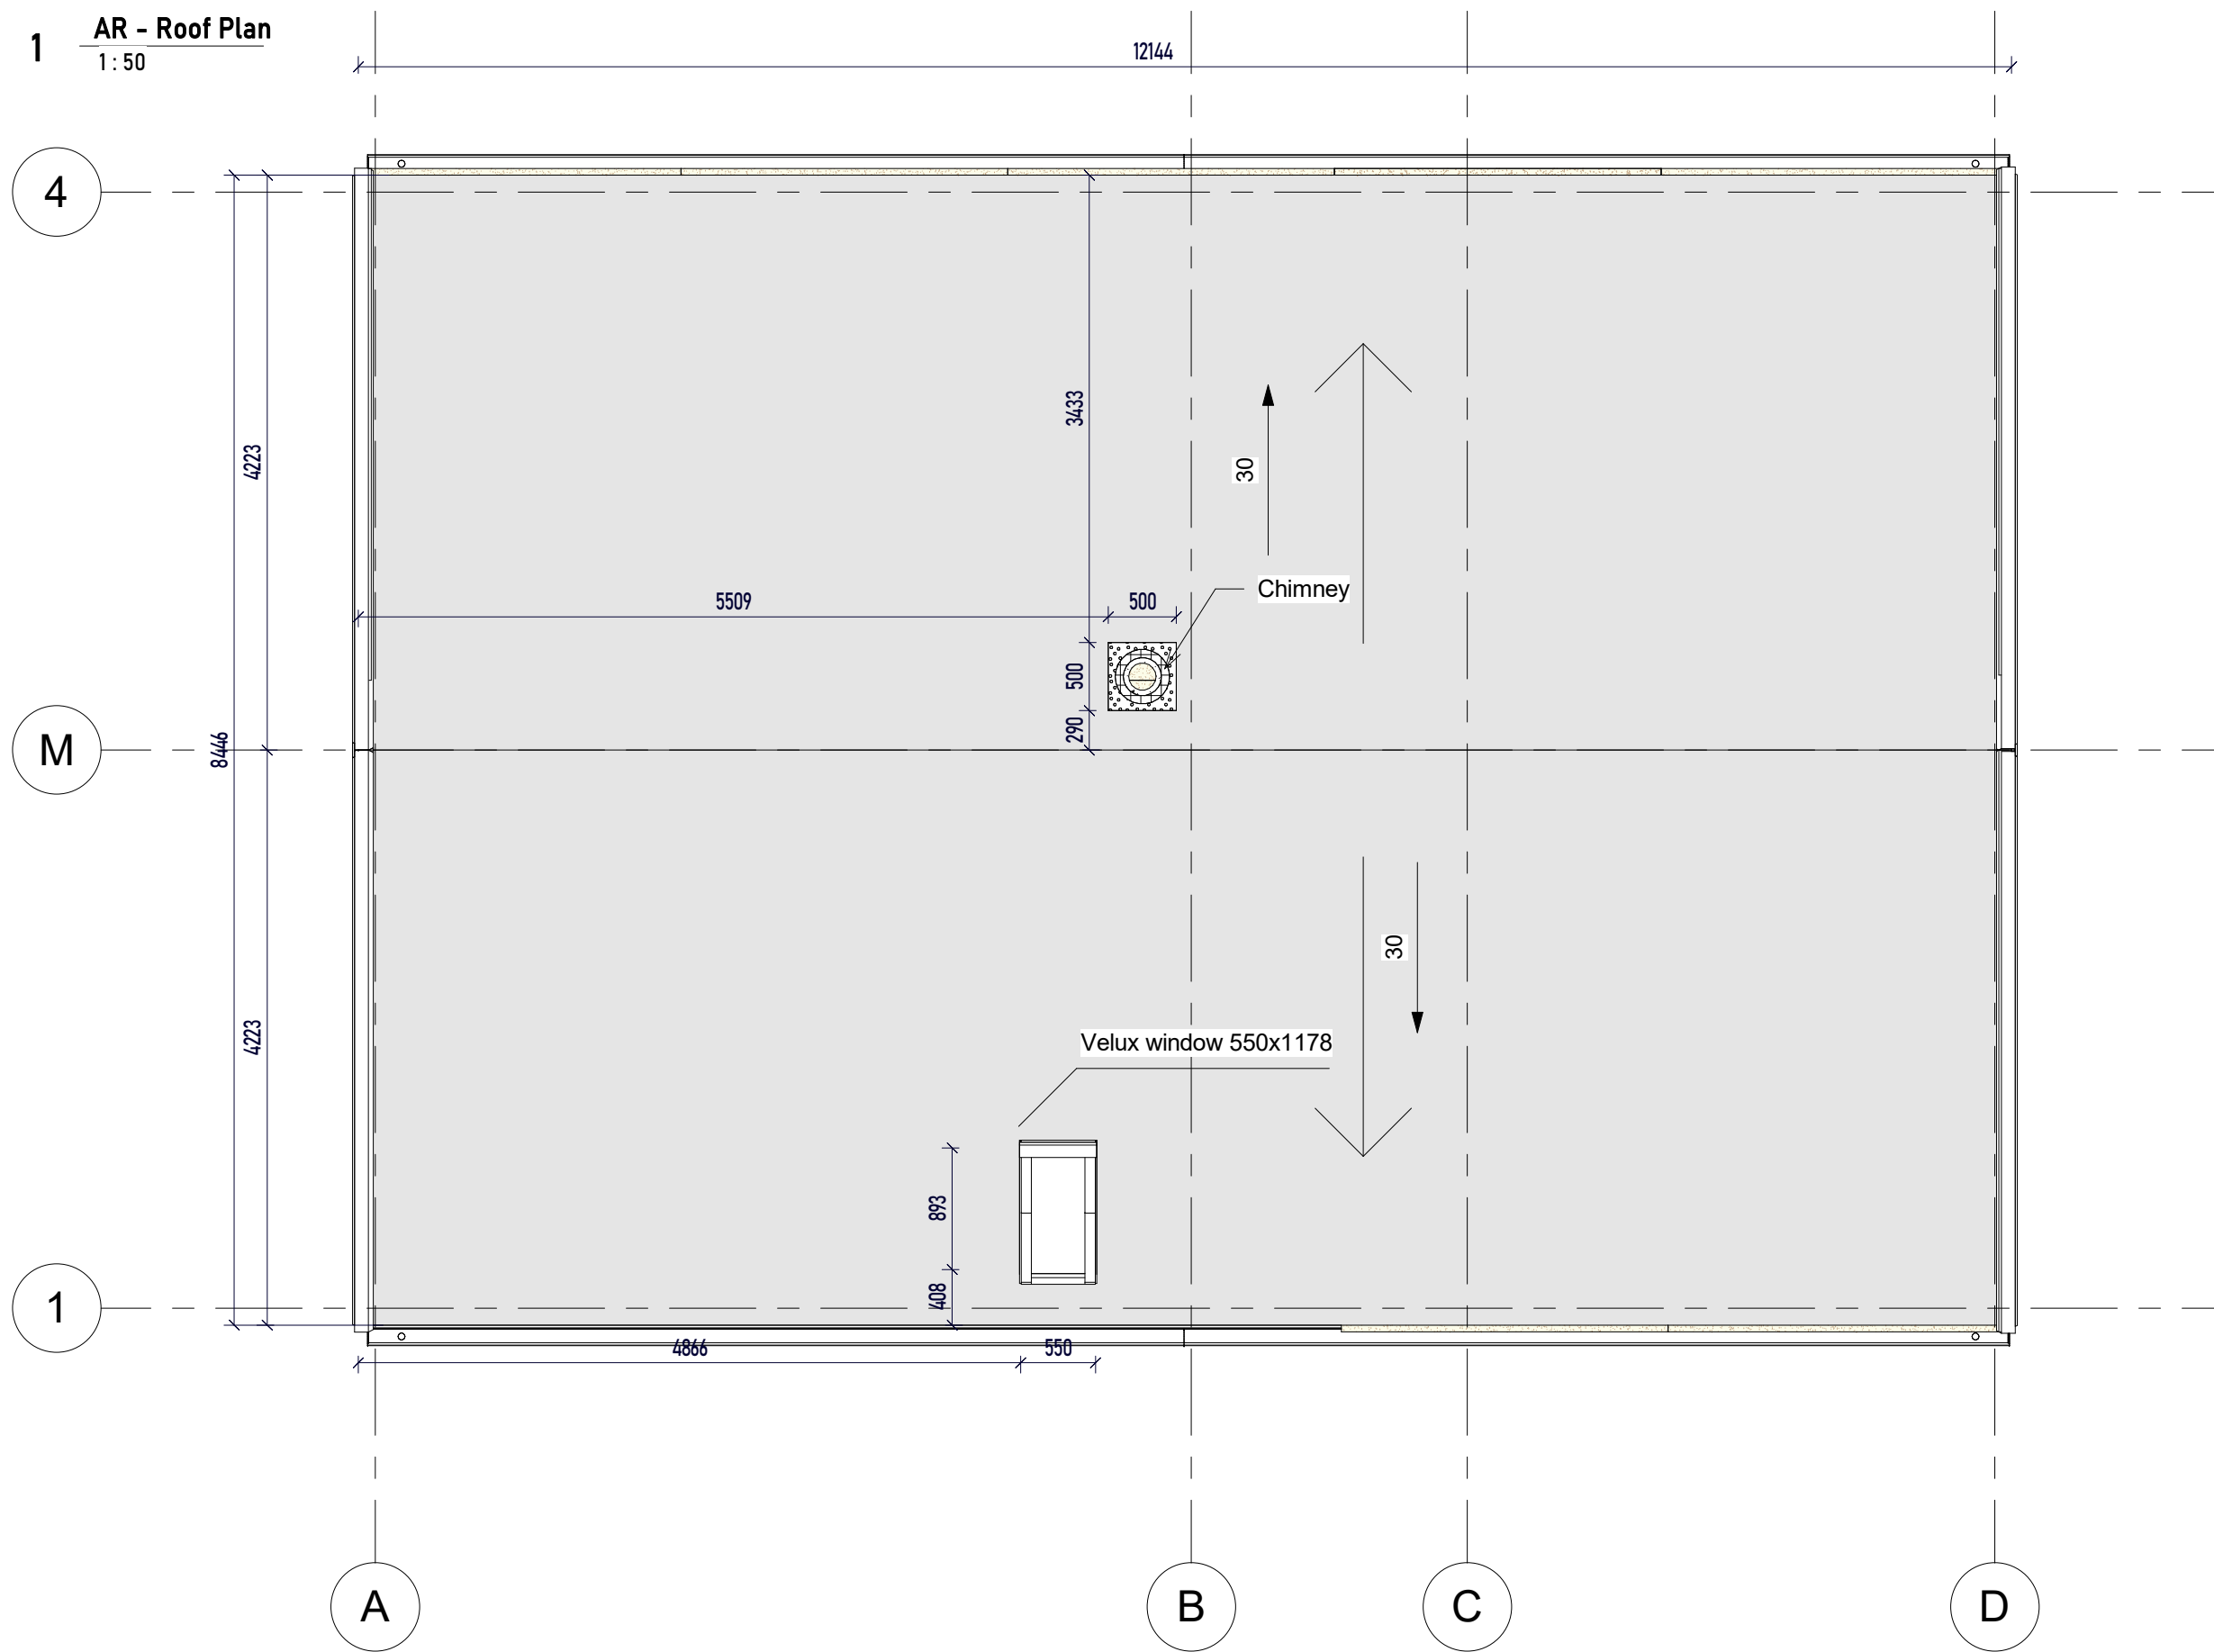

Roof Plan
Bakkalykkja 5

Sheet number AR-1-04
Project number PR-2109



CONTECH OÜ
Address: Suur-Sõjamäe 35a, 11415, Tallinn
Reg nr: 14822616
Tel: (+372) 5551 3136; e-mail: post@contech.ee

Project stage	Production
Drawn by	Author
Checked by	Checker
Paper A3	Scale 1:50
Date	Issue Date