


1 AR - 1 Story Plan
1:50

4

M

1

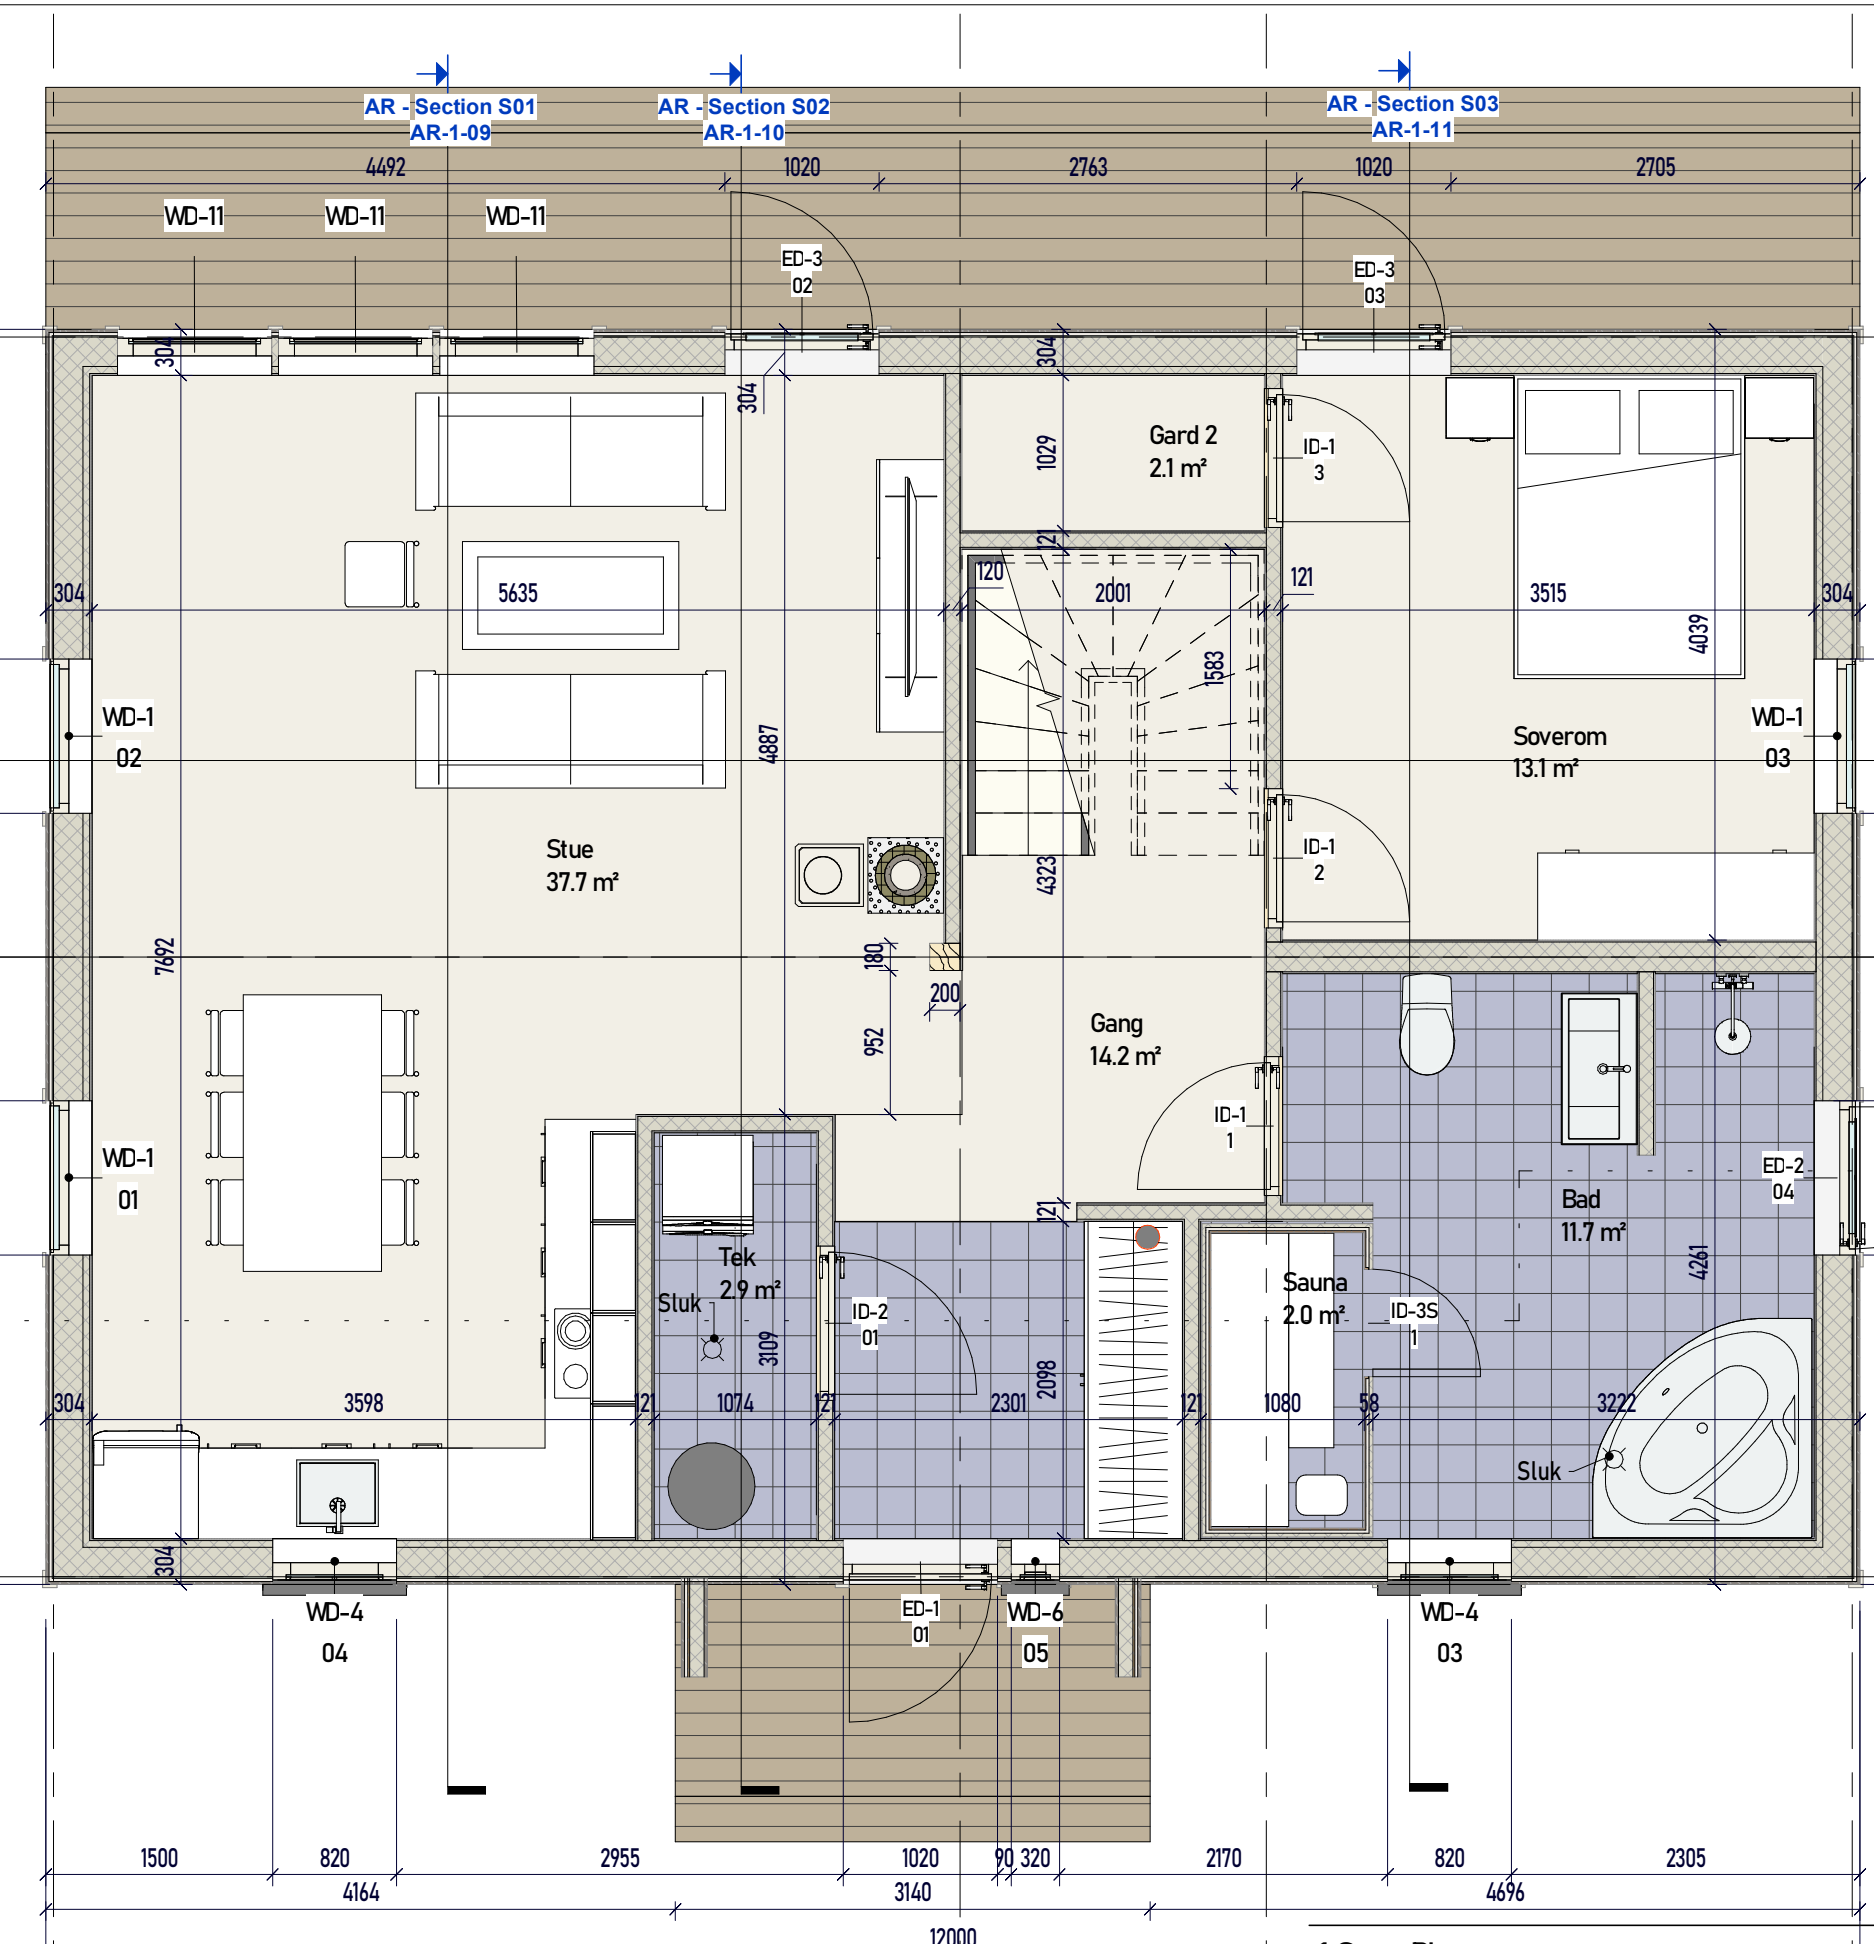

Rooms 1		
Number	Name	Area
01	Stue	37.7 m ²
02	Gang	14.2 m ²
03	Tek	2.9 m ²
04	Soverom	13.1 m ²
06	Bad	11.7 m ²
07	Sauna	2.0 m ²
13	Gard 2	2.1 m ²
14	Room	Not Enclosed
		83.6 m ²

1 Story Plan
Bakkalykkja 5

A B C



CONTECH OÜ
Address: Suur-Sõjamäe 35a, 11415, Tallinn
Reg nr: 14822616
Tel: (+372) 5551 3136; e-mail: post@contech.ee

Sheet number	AR-1-01
Project number	PR-2109
Project stage	Production
Drawn by	A. Sljusarev
Checked by	Checker
Paper	A3
Scale	1:50
Date	Issue Date