


1 AR - 2 Story House
1:50

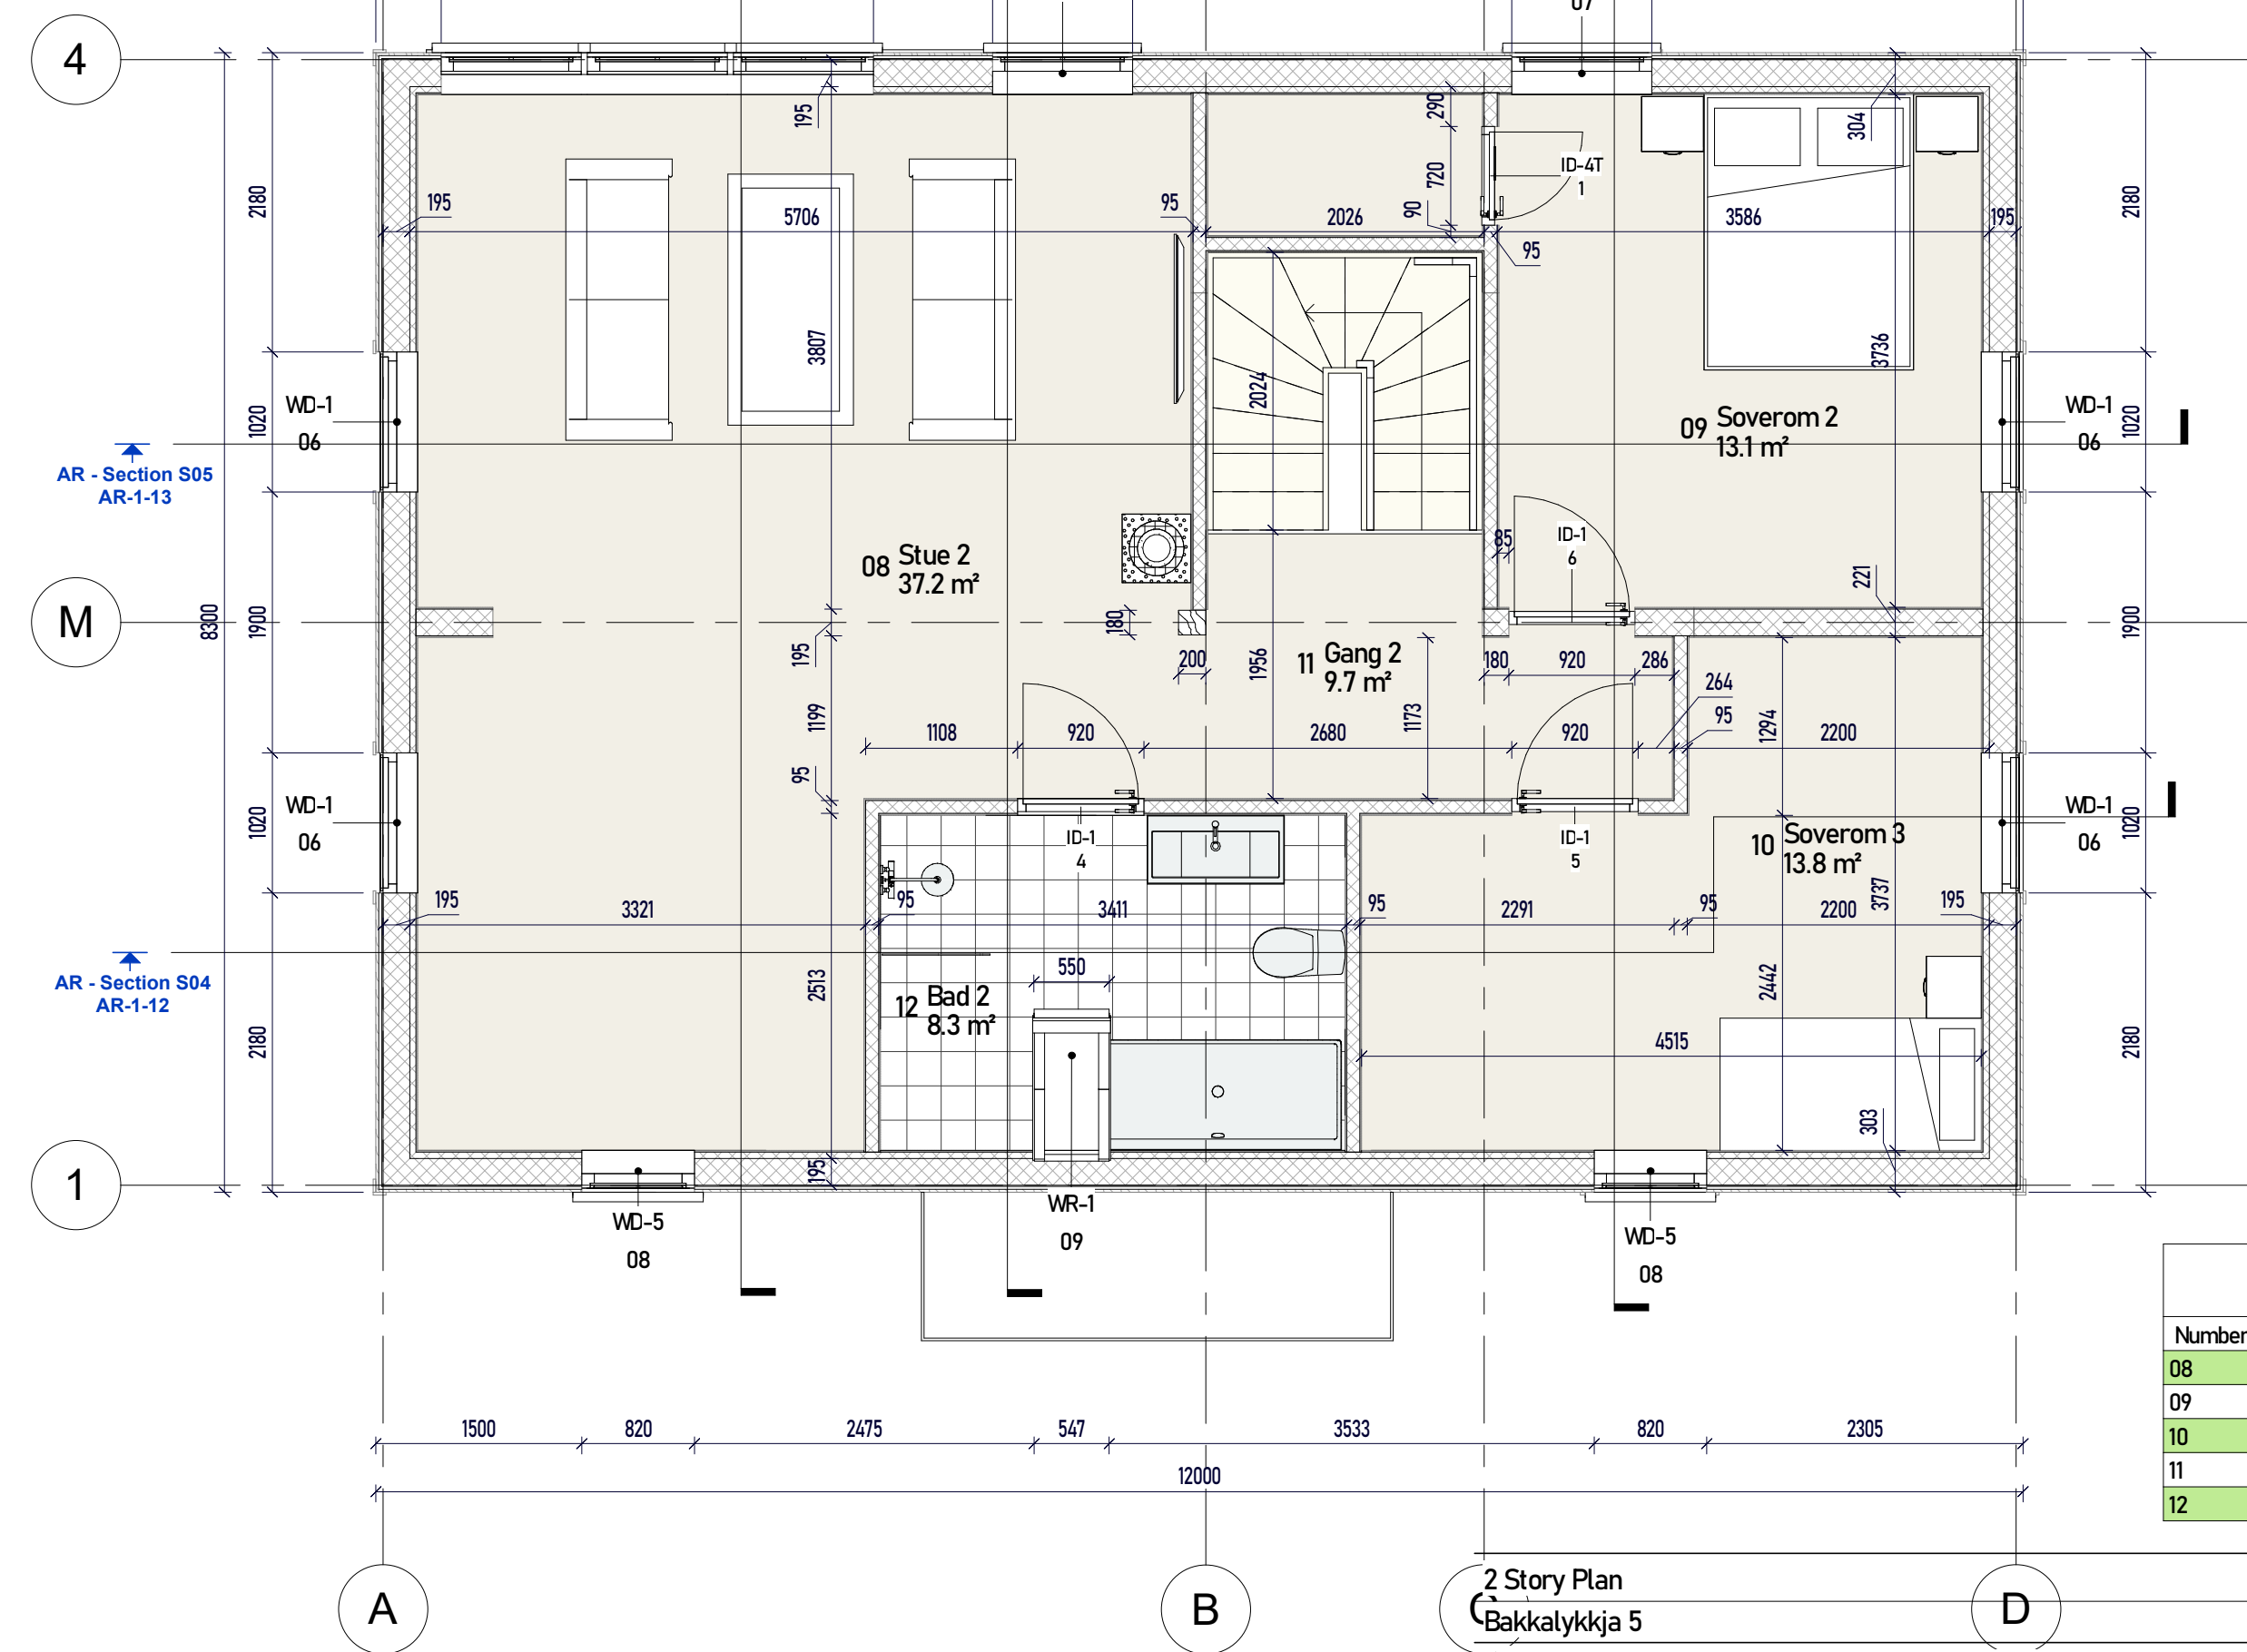

Rooms 2		
Number	Name	Area
08	Stue 2	37.2 m ²
09	Soverom 2	13.1 m ²
10	Soverom 3	13.8 m ²
11	Gang 2	9.7 m ²
12	Bad 2	8.3 m ²
		82.0 m ²

2 Story Plan
Bakkalykkja 5



CONTECH OÜ
Address: Suur-Sõjamäe 35a, 11415, Tallinn
Reg nr:14822616
Tel: (+372) 5551 3136; e-mail: post@contech.ee

Sheet number	AR-1-02
Project number	PR-2109
Project stage	Production
Drawn by	A. Sljusarev
Checked by	Checker
Paper A3	Scale 1:50
Date	Issue Date