


1 AR - Section S02  
1:50

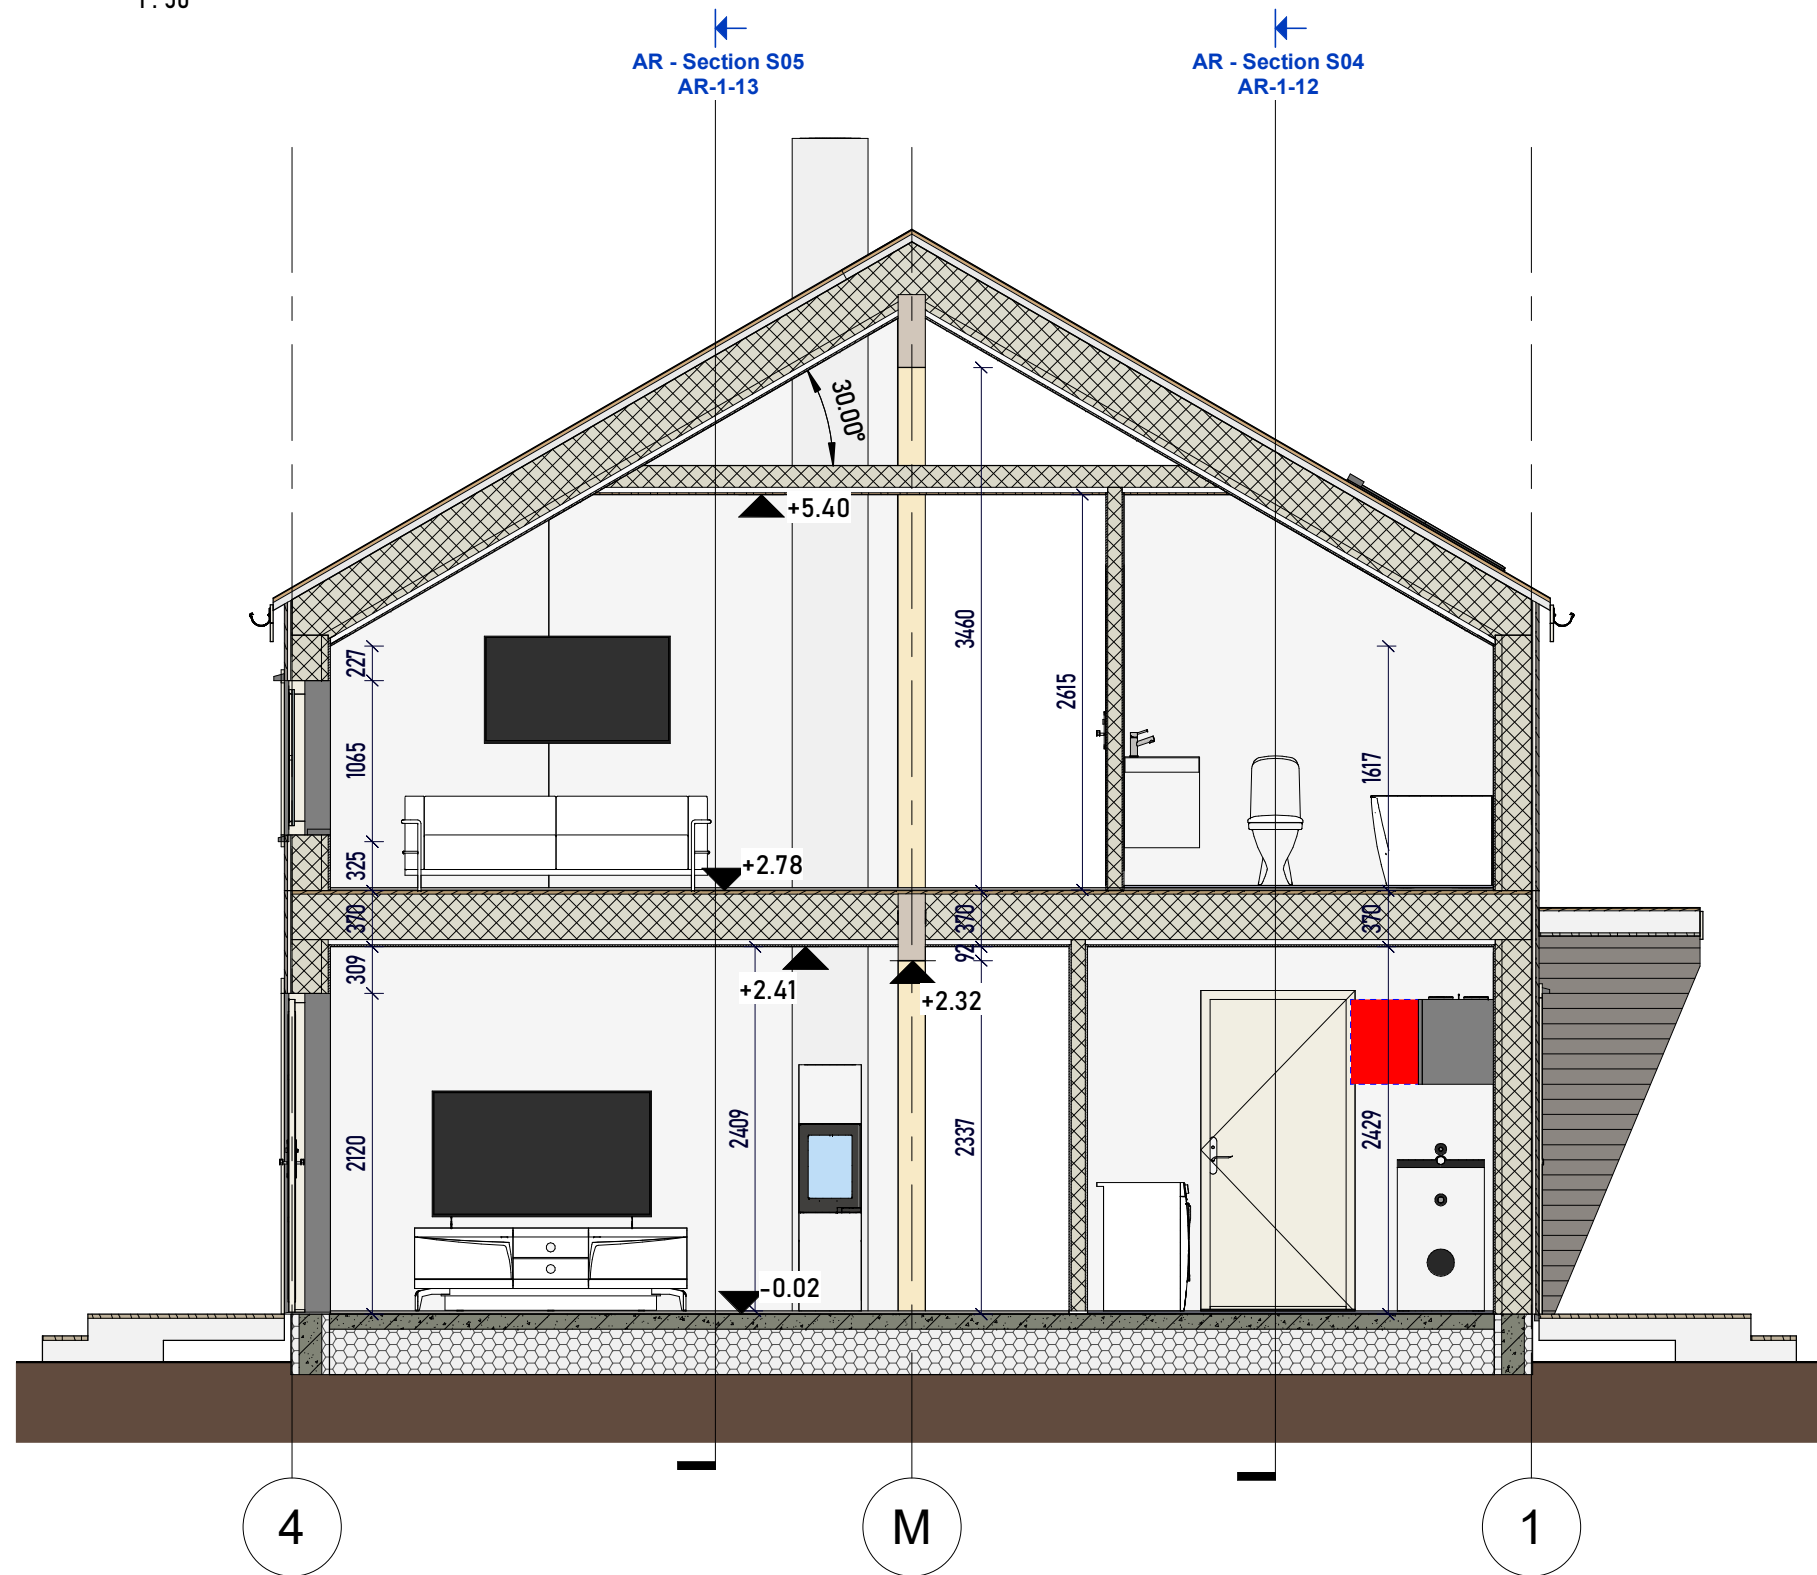

Section S02  
Bakkalykkja 5

Sheet number	AR-1-10
Project number	PR-2109
Project stage	Production
Drawn by	A. Sljusarev
Checked by	Checker
Paper A3	Scale 1:50
Date	Issue Date



**CONTECH OÜ**  
 Address: Suur-Sõjamäe 35a, 11415, Tallinn  
 Reg nr:14822616  
 Tel: (+372) 5551 3136; e-mail: post@contech.ee